



MELLOR

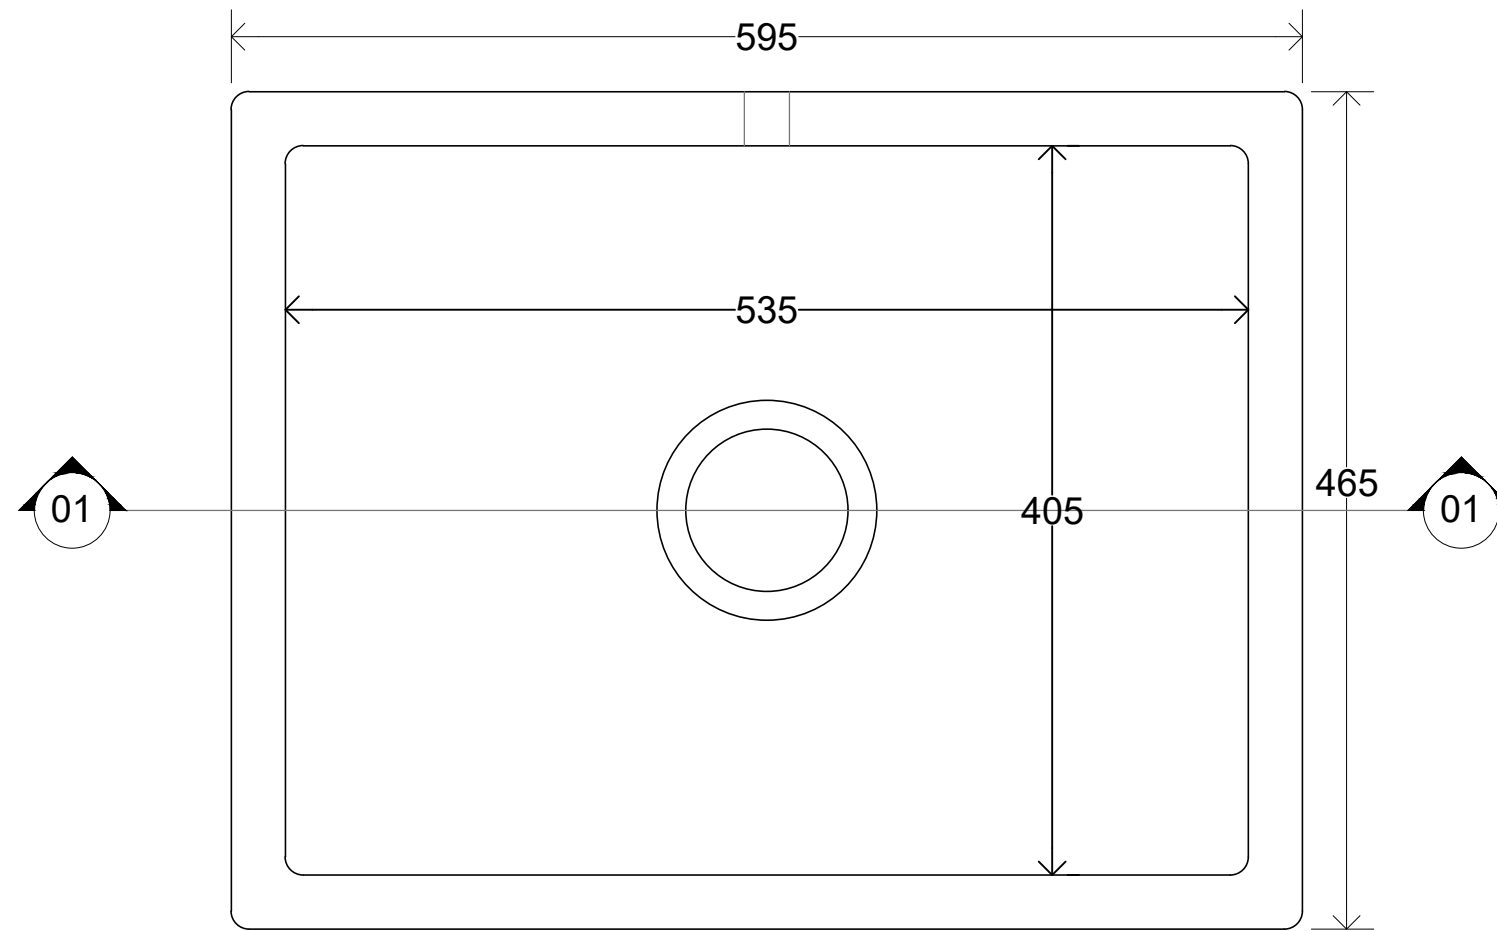

PLAN

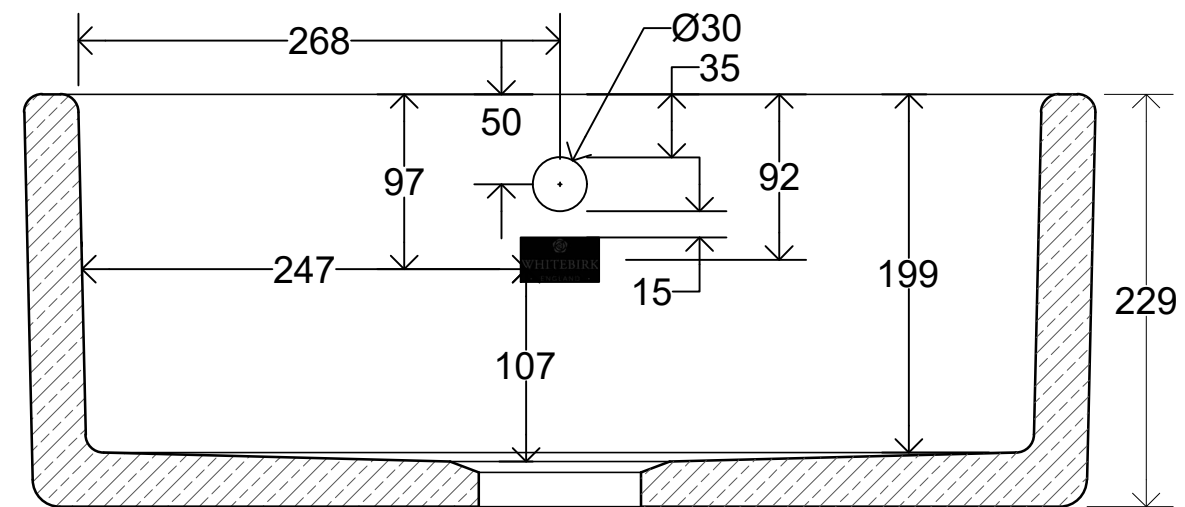

SECTION